


1階天井伏図 S=1/200

11

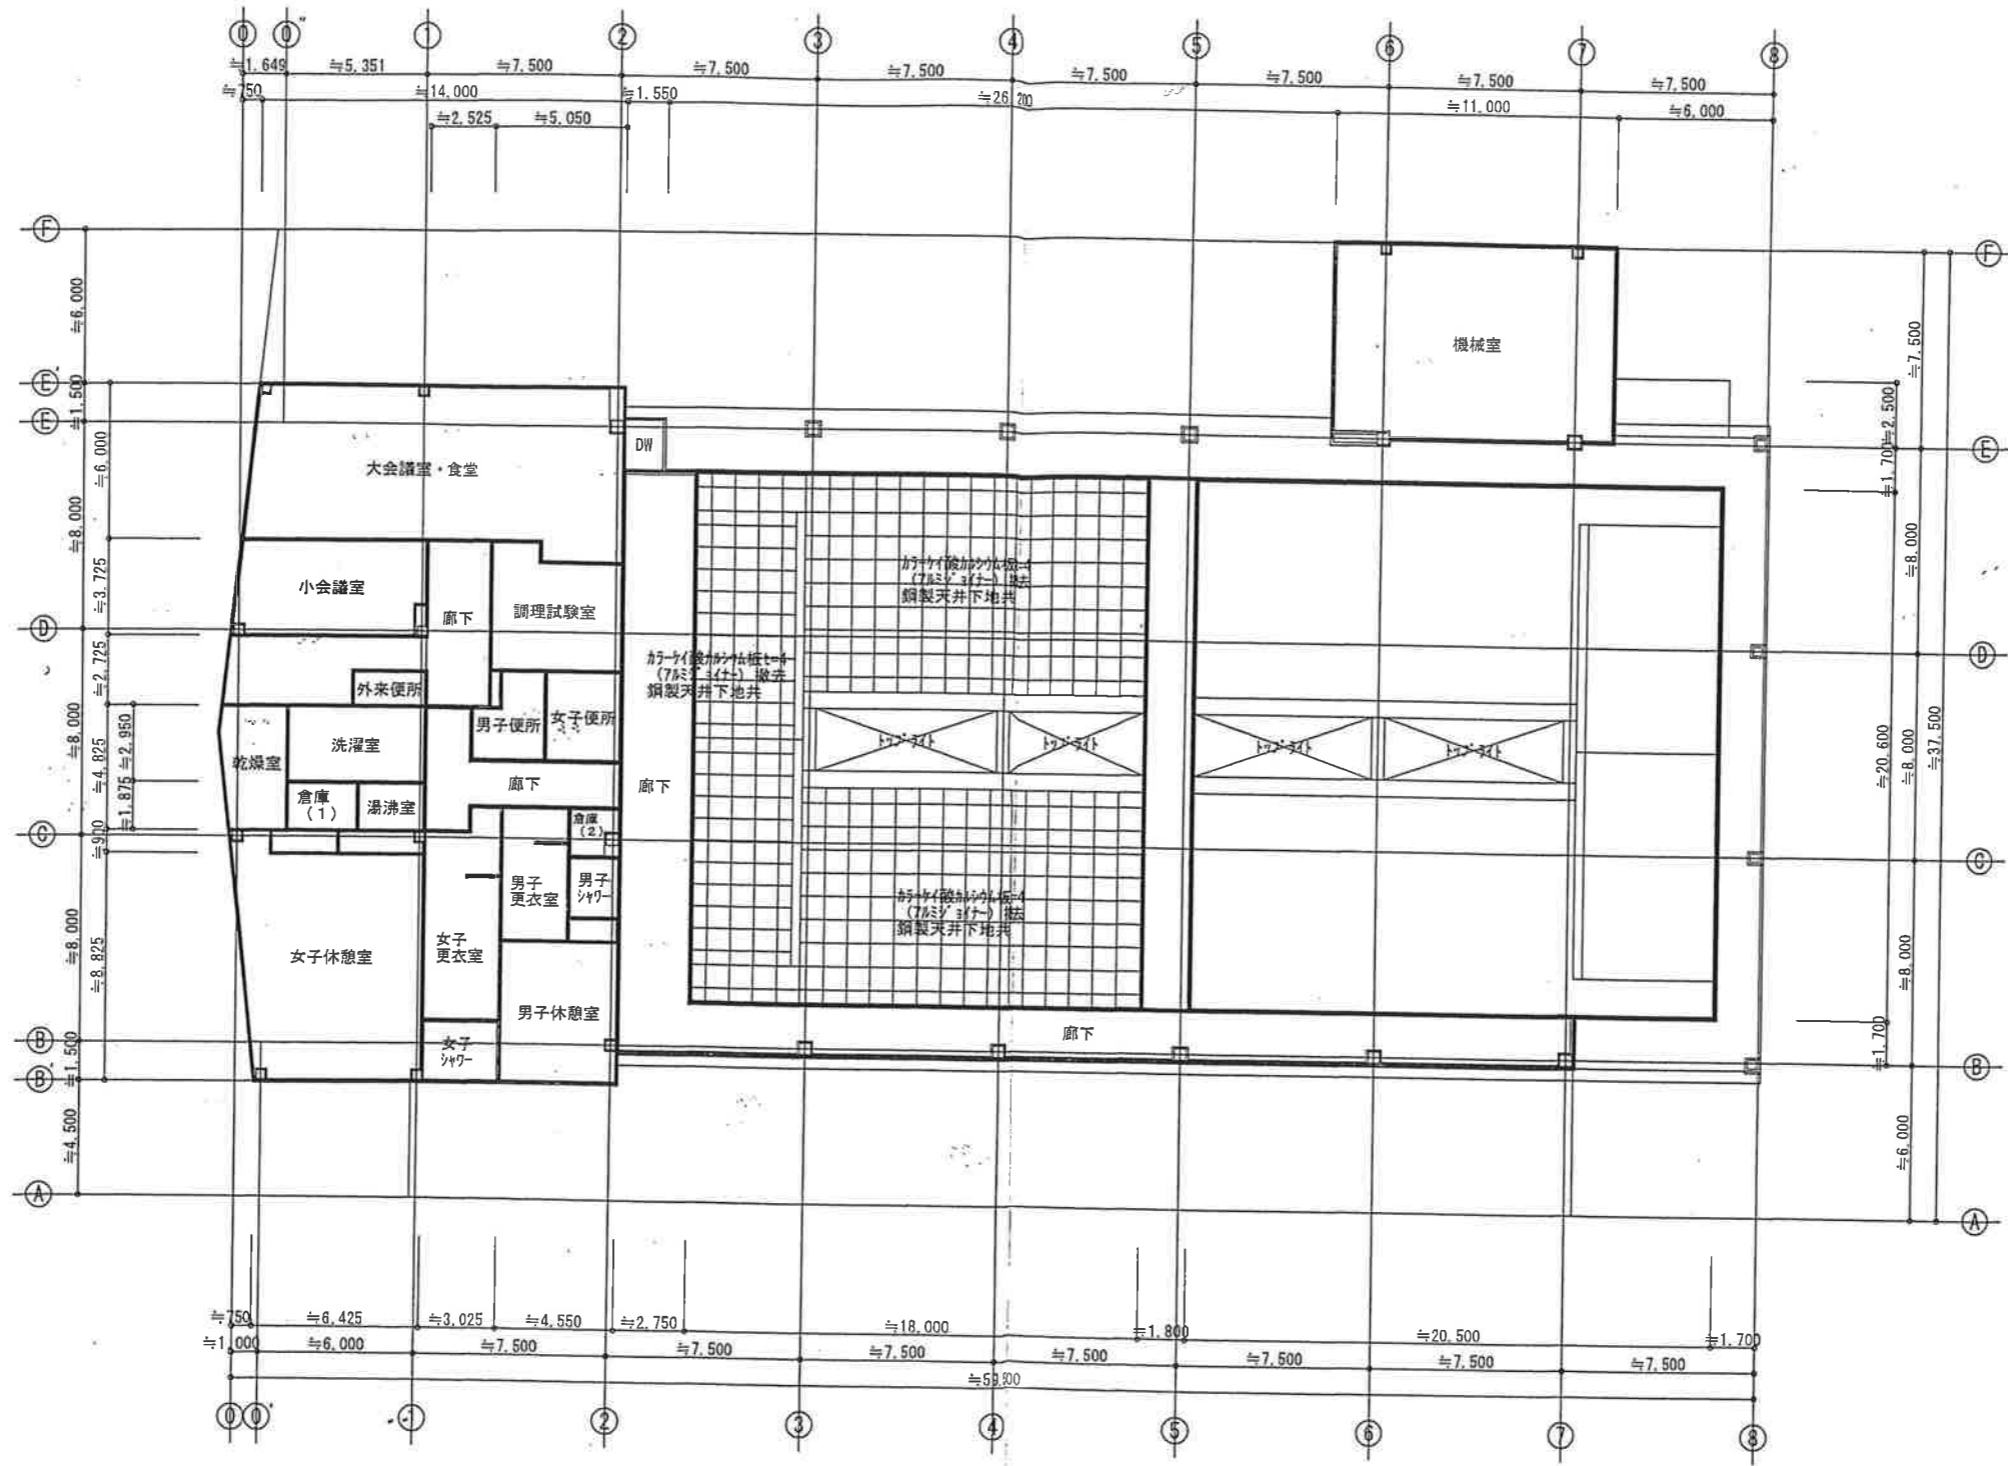

2階天井伏図 S=1/200